



2007 South Ocean Boulevard
Myrtle Beach, SC
OPENED SEPTEMBER 2006



Varying unit depths give the oceanfront view a tiered look and enhance balcony privacy.

The glass enclosed lobby gives Grand Atlantic Resort a dramatic boulevard entrance to the covered parking.

All Oceanfront
Spacious 1, 2, 3 and 4 bedroom plans
Decorator Furnishings & Accessories

Call Today
1-800-458-7890

Sales & Marketing By





Grand Atlantic features grand lobby registration area, covered parking, indoor and outdoor water amenities, and spacious all oceanfront condos.




Grand Atlantic Resort
Unit A
4-Bedroom
1779 heated square feet




NOTE: All maps, plans, landscaping and elevation renderings are artist's conceptions and are not to scale. The developer/builder reserves the right in its sole discretion to make changes or modifications to maps, plans, specifications, materials, features, and colors without notice.

Grand Atlantic Resort
Unit B
3-Bedroom
1276 heated square feet

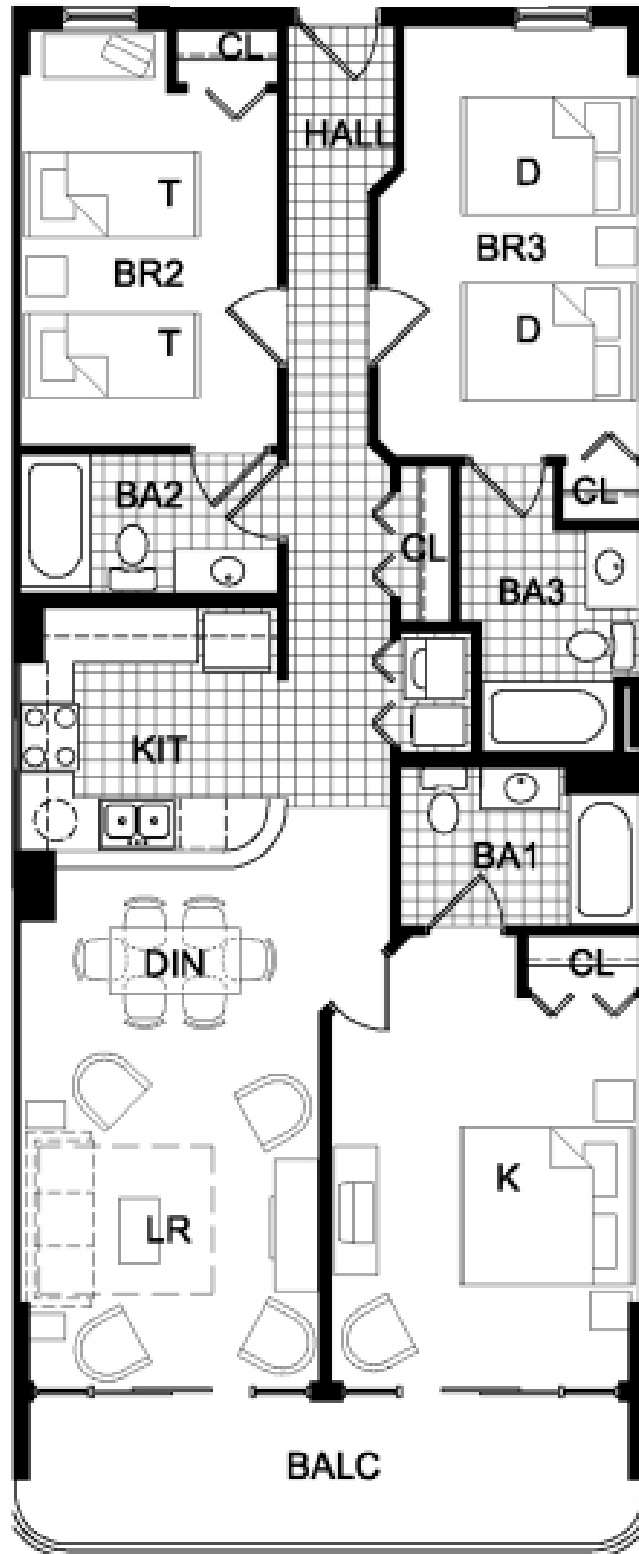


NOTE: All maps, plans, landscaping and elevation renderings are artist's conceptions and are not to scale. The developer/builder reserves the right in its sole discretion to make changes or modifications to maps, plans, specifications, materials, features, and colors without notice.

Grand Atlantic Resort
Unit C
2-Bedroom
1035 heated square feet

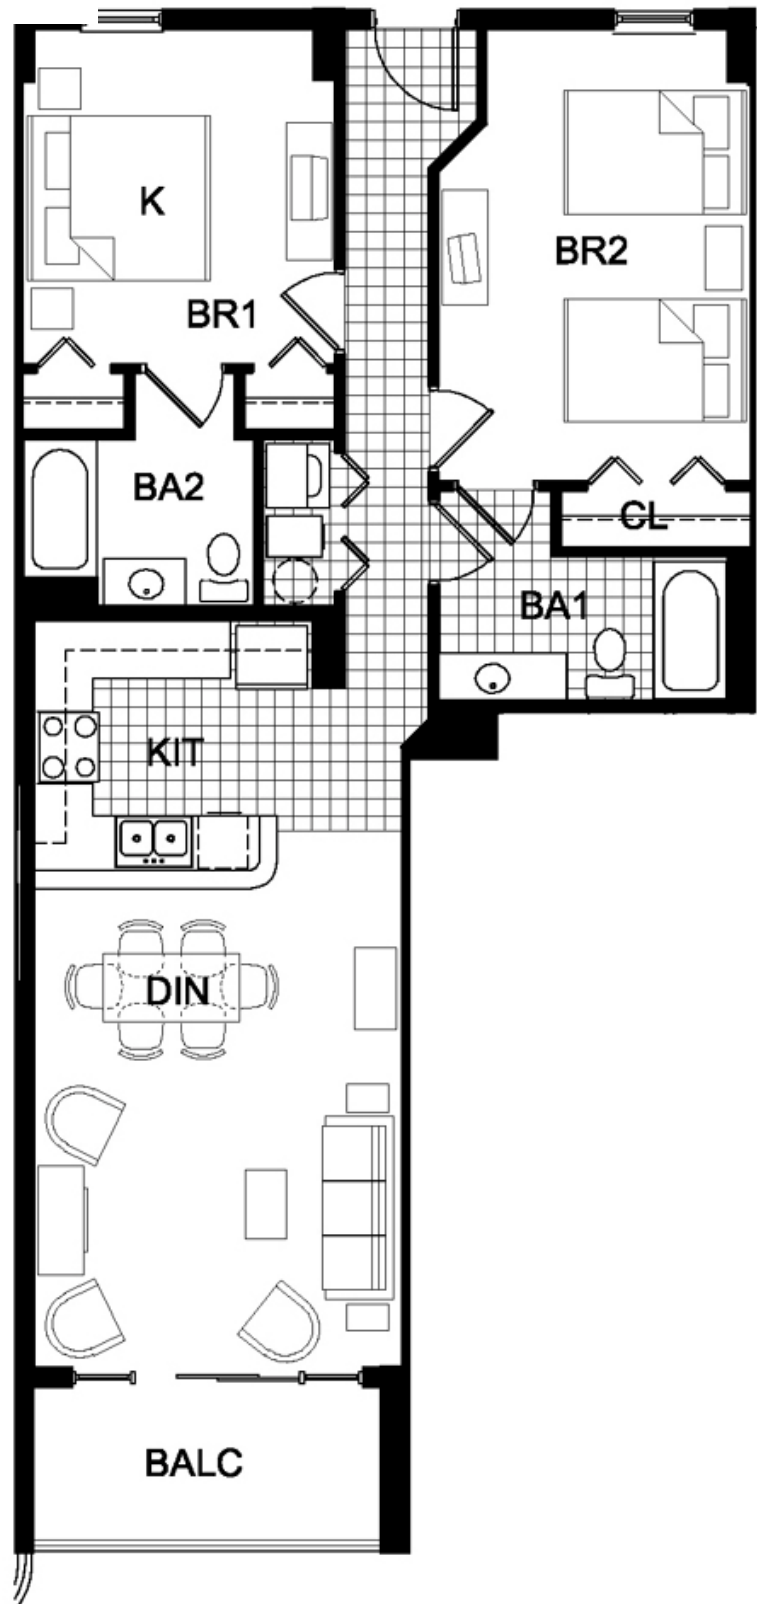

NOTE: All maps, plans, landscaping and elevation renderings are artist's conceptions and are not to scale. The developer/builder reserves the right in its sole discretion to make changes or modifications to maps, plans, specifications, materials, features, and colors without notice.

Grand Atlantic Resort
Unit D
2-Bedroom
1074 heated square feet

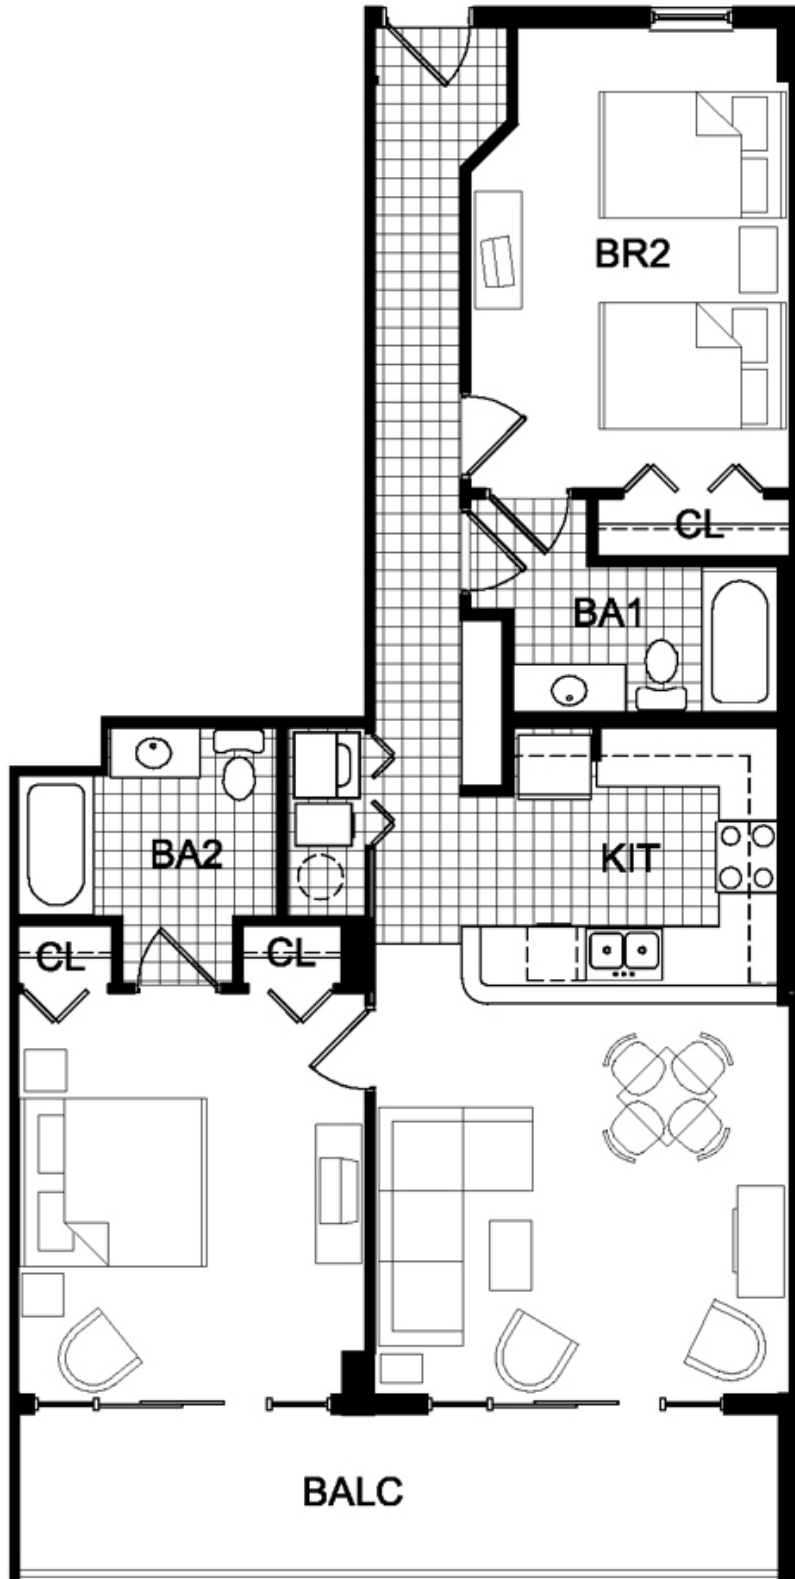

NOTE: All maps, plans, landscaping and elevation renderings are artist's conceptions and are not to scale. The developer/builder reserves the right in its sole discretion to make changes or modifications to maps, plans, specifications, materials, features, and colors without notice.

Grand Atlantic Resort
Unit E
1-Bedroom
776 heated square feet



NOTE: All maps, plans, landscaping and elevation renderings are artist's conceptions and are not to scale. The developer/builder reserves the right in its sole discretion to make changes or modifications to maps, plans, specifications, materials, features, and colors without notice.

