



Myrtle Beach

**EXCLUSIVE OCEANFRONT LIVING
STYLE B - 1 Bedroom-1 Bath - 735 HSQ
ALL UNITS ARE SOLD UNFURNISHED**

Heated Area 735 sf
Balcony Area 92 sf
TOTAL AREA 827 sf

UNIT B (One Bedroom)



NOTE: All renderings, maps, landscaping, elevations, and plans are artist's conceptions and are not to scale. The developer/builder reserves the right in its sole discretion to make changes or modifications to maps, plans, specifications, materials, features and colors without notice.



Myrtle Beach

**EXCLUSIVE OCEANFRONT LIVING
STYLE C - 2 Bedroom-2 Bath - 952 HSQ
ALL UNITS ARE SOLD UNFURNISHED**



NOTE: All renderings, maps, landscaping, elevations, and plans are artist's conceptions and are not to scale. The developer/builder reserves the right in its sole discretion to make changes or modifications to maps, plans, specifications, materials, features and colors without notice.



Myrtle Beach

**EXCLUSIVE
OCEANFRONT
LIVING**

**Style D
3 Bedroom/2 Bath
1509 HSF**

**ALL UNITS ARE SOLD
UNFURNISHED**

Heated Area	1,509 sf
Balcony Area	141 sf
TOTAL AREA	1,650 sf

UNIT 'D2' (Three Bedroom)



NOTE: All renderings, maps, landscaping, elevations, and plans are artist's conceptions and are not to scale. The developer/builder reserves the right in its sole discretion to make changes or modifications to maps, plans, specifications, materials, features and colors without notice.



Myrtle Beach

EXCLUSIVE OCEANFRONT LIVING
Style E – 3 Bedroom/3 Bath – 1704 HSF
ALL UNITS ARE SOLD UNFURNISHED

Heated Area 1,700 sf
Balcony Area 167 sf * (195 sf)
TOTAL AREA 1,867 sf * (1,895 sf)

UNIT 'E' (Three Bedroom)



NOTE: All renderings, maps, landscaping, elevations, and plans are artist's conceptions and are not to scale. The developer/builder reserves the right in its sole discretion to make changes or modifications to maps, plans, specifications, materials, features and colors without notice.



Myrtle Beach

EXCLUSIVE OCEANFRONT LIVING
Style F – 4 Bedroom/4 Bath – 2291 HSF
ALL UNITS ARE SOLD UNFURNISHED

Heated Area 2,278 sf
Balcony Area 197 sf
TOTAL AREA 2,475 sf

UNIT F (Four Bedrooms)



NOTE: All renderings, maps, landscaping, elevations, and plans are artist's conceptions and are not to scale. The developer/builder reserves the right in its sole discretion to make changes or modifications to maps, plans, specifications, materials, features and colors without notice.



Myrtle Beach

EXCLUSIVE OCEANFRONT LIVING
Style G 4 Bedroom/3 Bath 2008 HSF

ALL UNITS ARE SOLD UNFURNISHED



NOTE: All renderings, maps, landscaping, elevations, and plans are artist's conceptions and are not to scale. The developer/builder reserves the right in its sole discretion to make changes or modifications to maps, plans, specifications, materials, features and colors without notice.



Myrtle Beach

EXCLUSIVE OCEANFRONT LIVING
Style H
5 Bedroom/4 Bath
2335 HSF

ALL UNITS ARE SOLD UNFURNISHED



NOTE: All renderings, maps, landscaping, elevations, and plans are artist's conceptions and are not to scale. The developer/builder reserves the right in its sole discretion to make changes or modifications to maps, plans, specifications, materials, features and colors without notice.



Myrtle Beach

EXCLUSIVE OCEANFRONT LIVING
Style I – 5 Bedroom/4 Bath – 2471 HSF
ALL UNITS ARE SOLD UNFURNISHED



NOTE: All renderings, maps, landscaping, elevations, and plans are artist's conceptions and are not to scale. The developer/builder reserves the right in its sole discretion to make changes or modifications to maps, plans, specifications, materials, features and colors without notice.



Myrtle Beach


**EXCLUSIVE OCEANFRONT LIVING
STYLE J - 3 Bedroom-3 Bath - 1903 HSQ
ALL UNITS ARE SOLD UNFURNISHED**



NOTE: All renderings, maps, landscaping, elevations, and plans are artist's conceptions and are not to scale. The developer/builder reserves the right in its sole discretion to make changes or modifications to maps, plans, specifications, materials, features and colors without notice.

THE SOUTHWIND

EXCLUSIVE OCEANFRONT LIVING

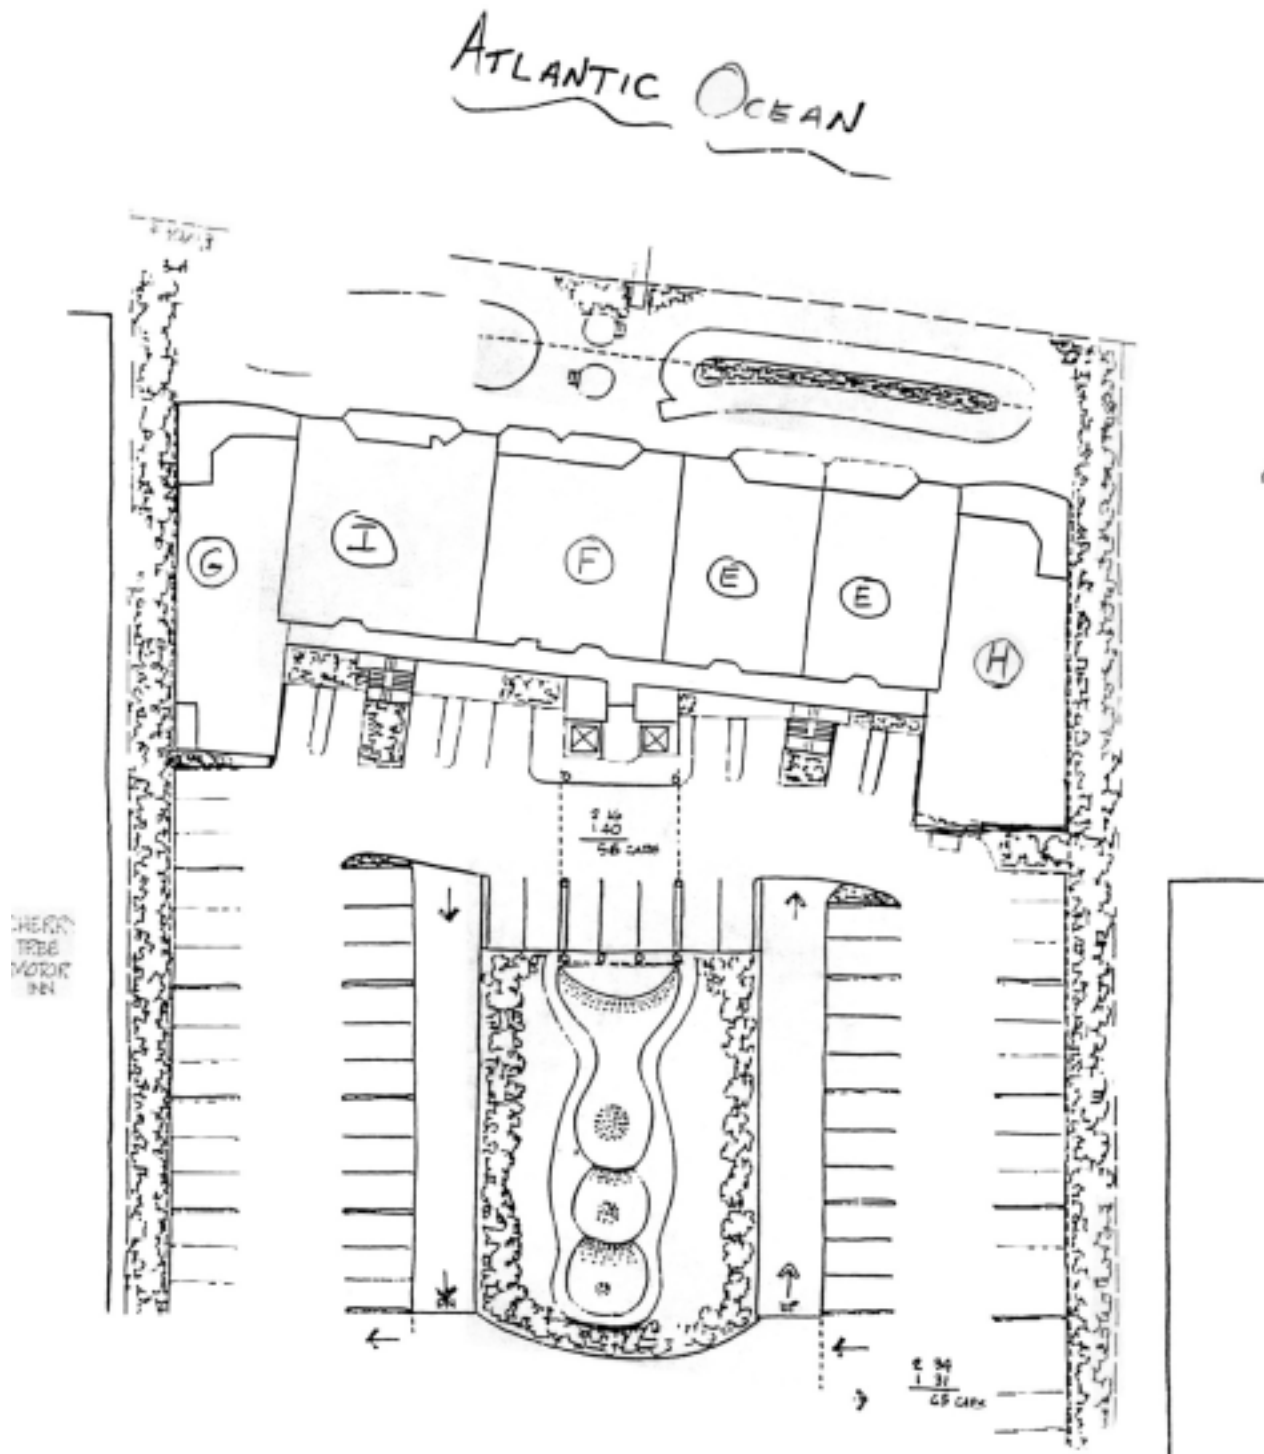

NOTE: All renderings, maps, landscaping, elevations, and plans are artist's conceptions and are not to scale. The developer/builder reserves the right in its sole discretion to make changes or modifications to maps, plans, specifications, materials, features and colors without notice.